


WAYRAM PLAZA/MASTER SIGN PLAN
OVERVIEW

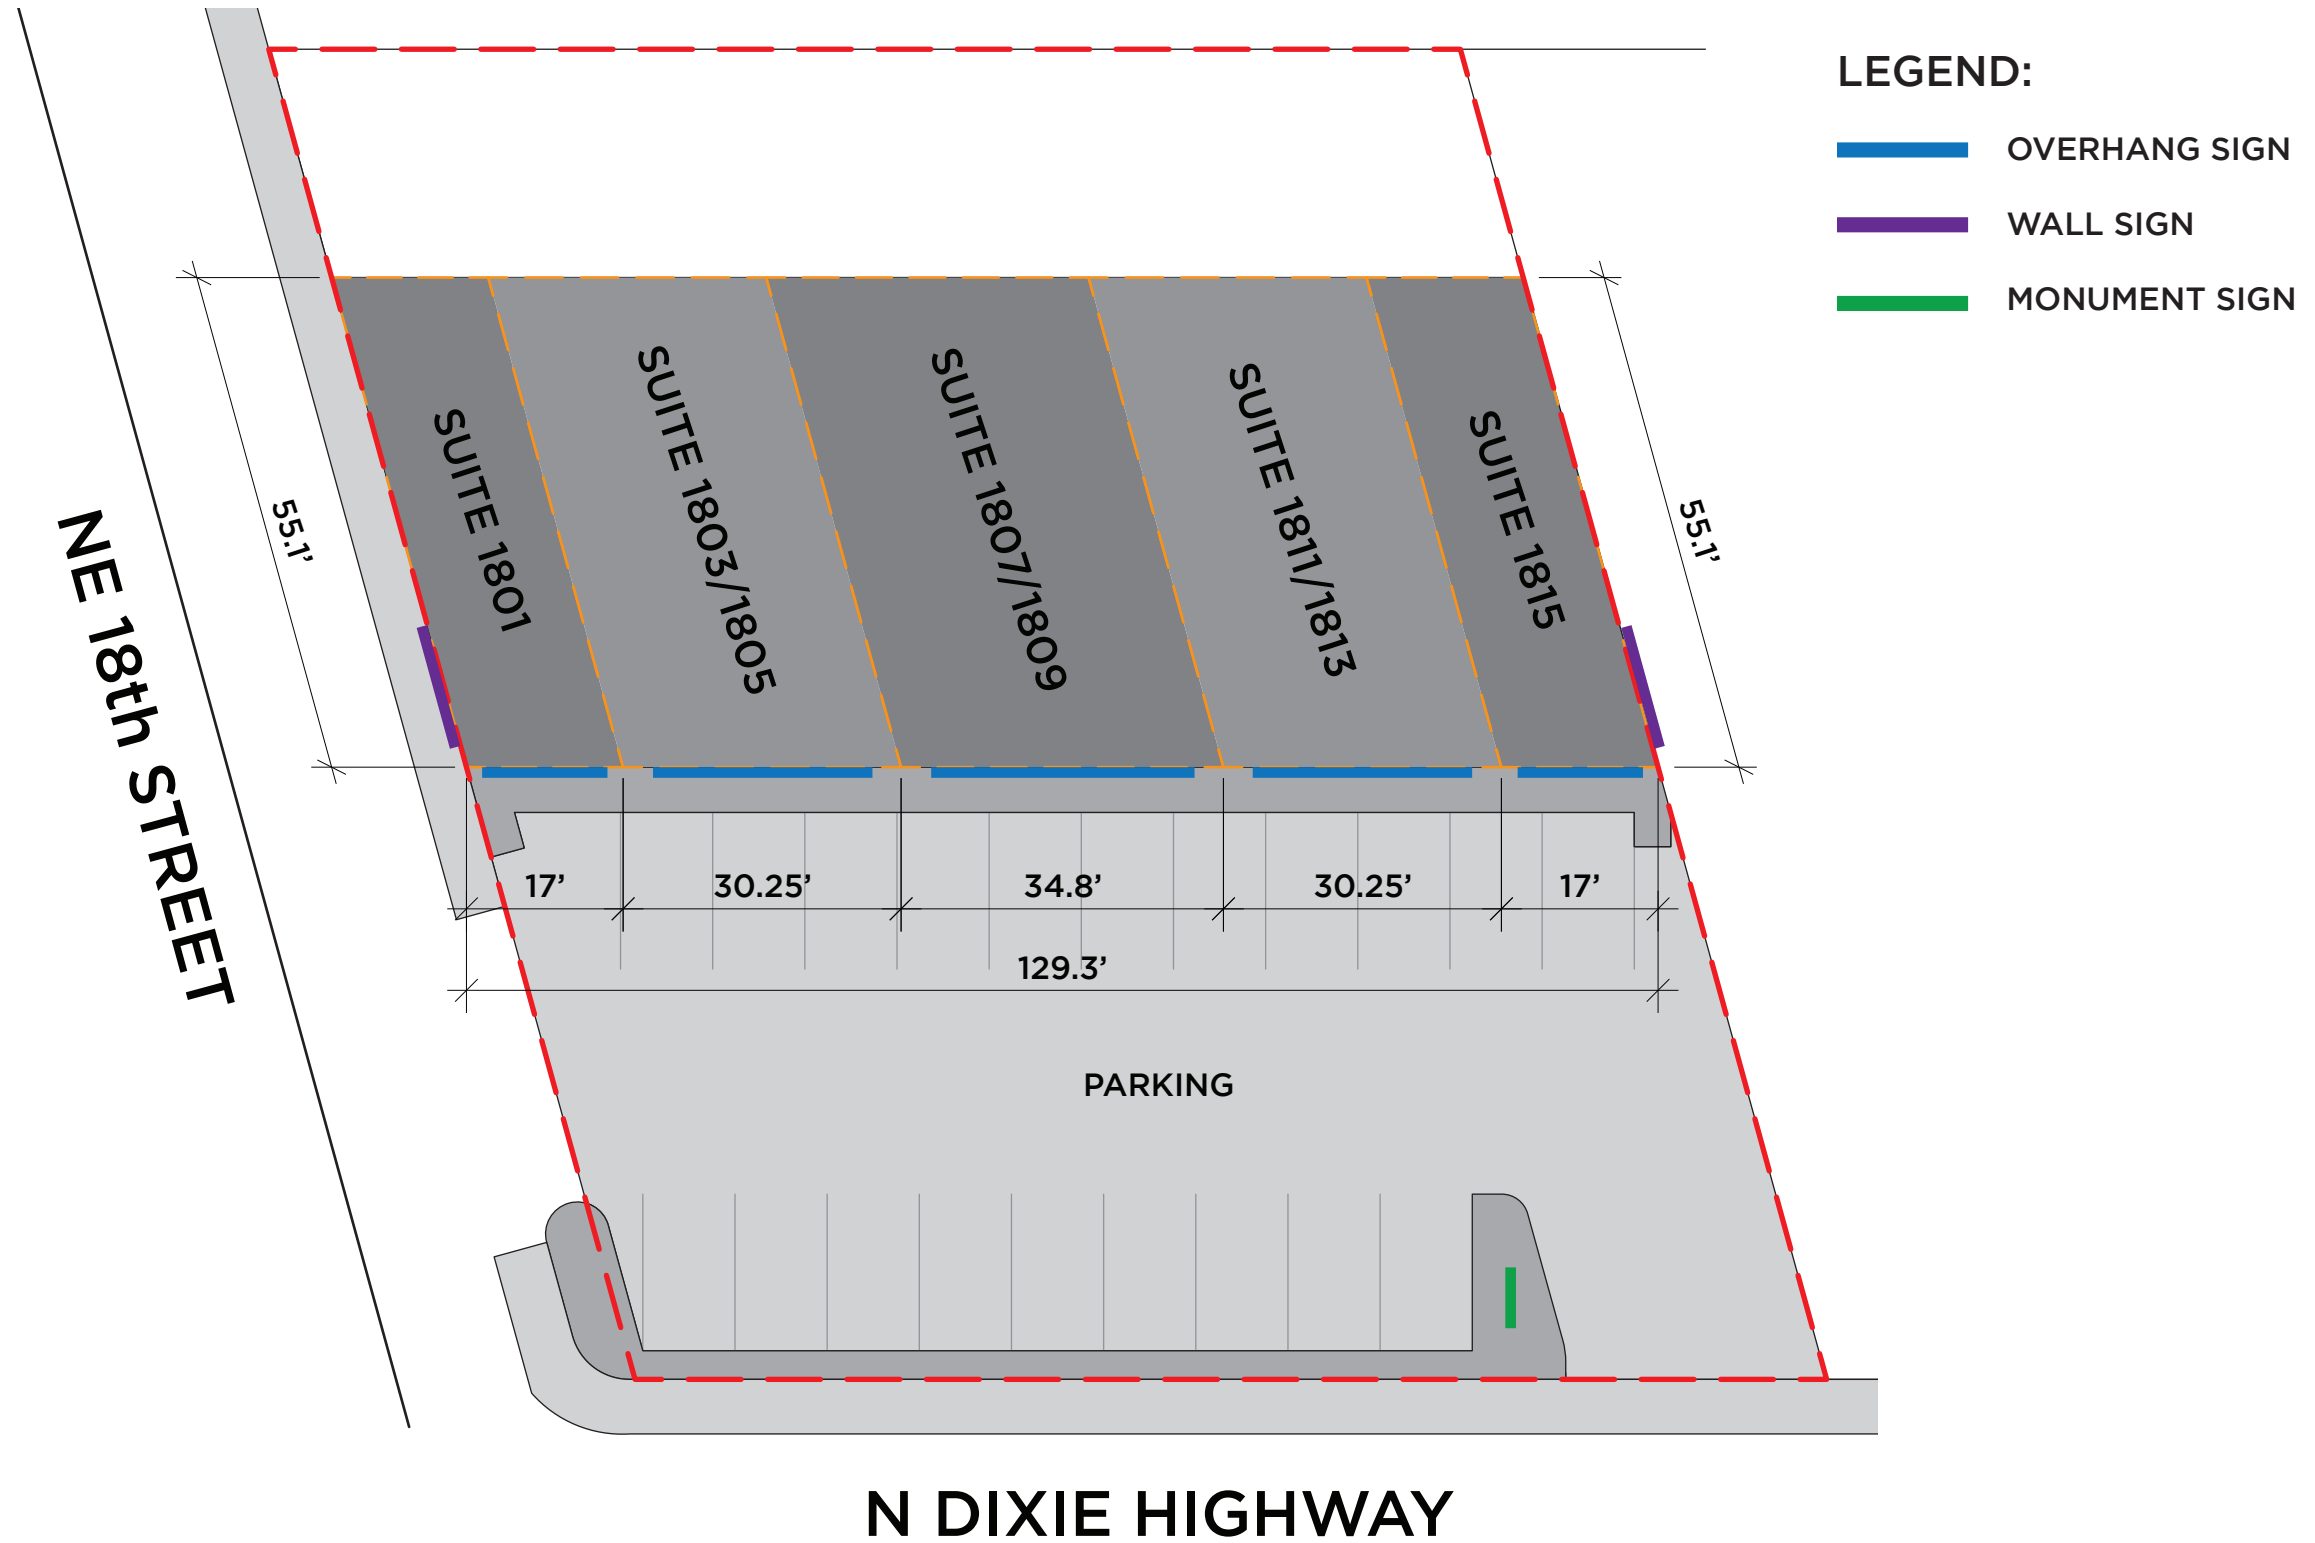


CONTRACTOR:
RANDY RISLEY
randyr@allvenuegraphics.com
954.399.7446
allvenuegraphics.com

CUSTOMER:
1801 N. Dixie Hwy Master Sign Plan
1801 - 1815 N. Dixie Hwy
Pompano Beach, FL


DESCRIPTION:
Master Sign Plan for plaza - includes channel letters signs mounted on raceways, and a monument sign near the right of way.

NOTES:


 INSPECTED AND LABELED IN ACCORDANCE WITH UL STANDARD FOR ELECTRIC SIGNS INSTALLED USING UL LISTED PARTS AND METHODS OF INSTALLATION.

WAYRAM PLAZA/MASTER SIGN PLAN
MAXIMUM AREA ALLOWANCE PER TENANT

OVERHANG SIGNS

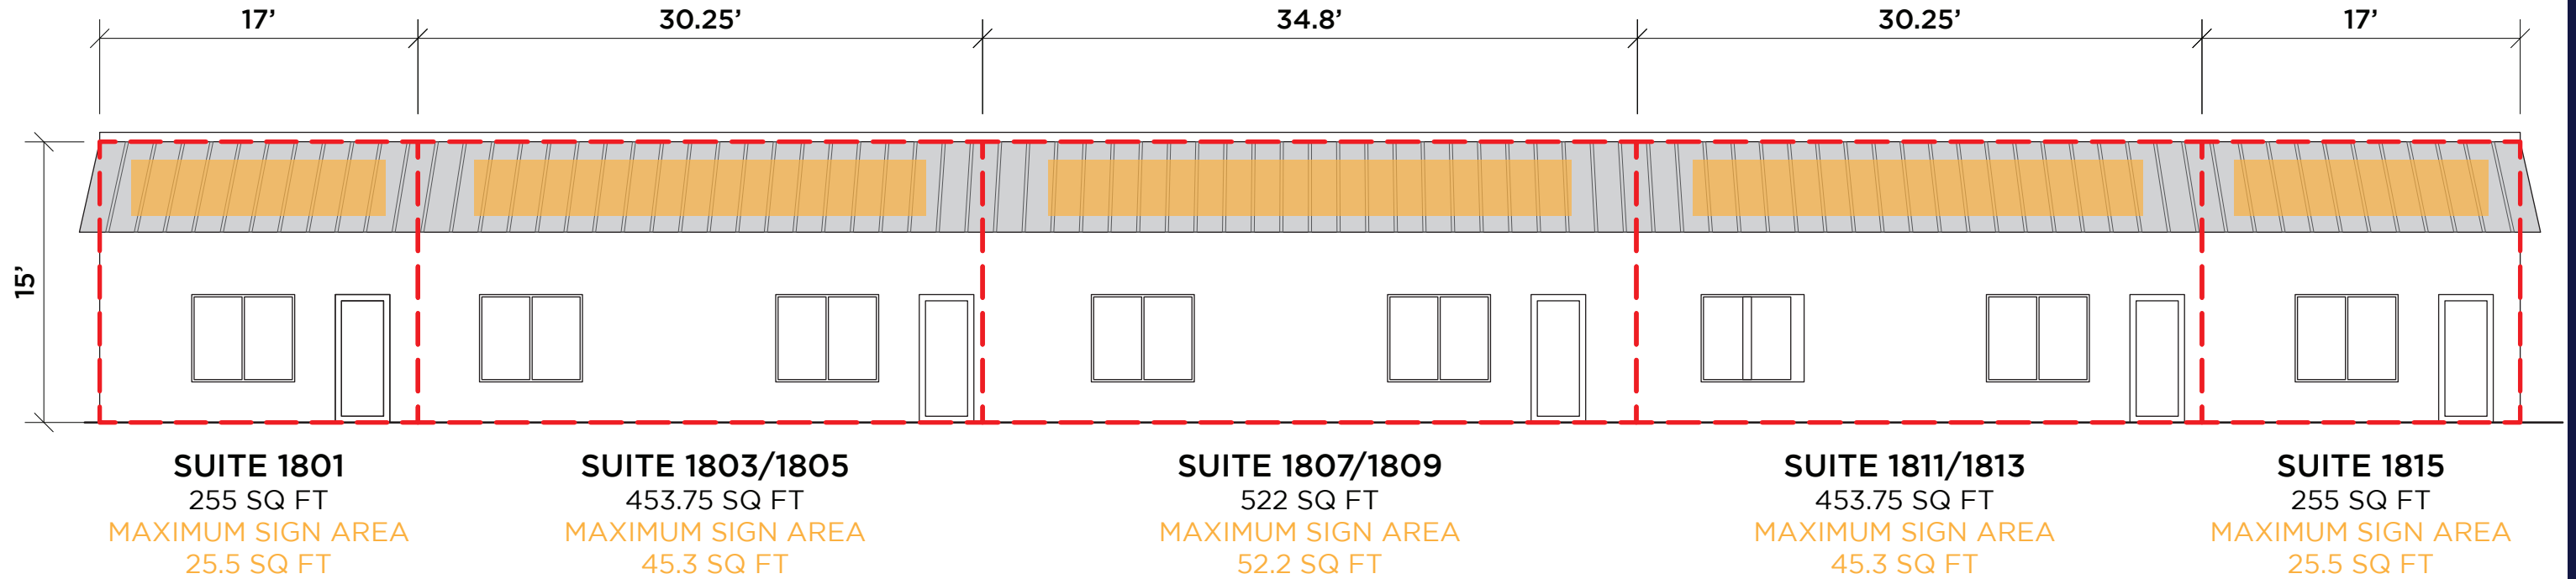


WALL SIGNS

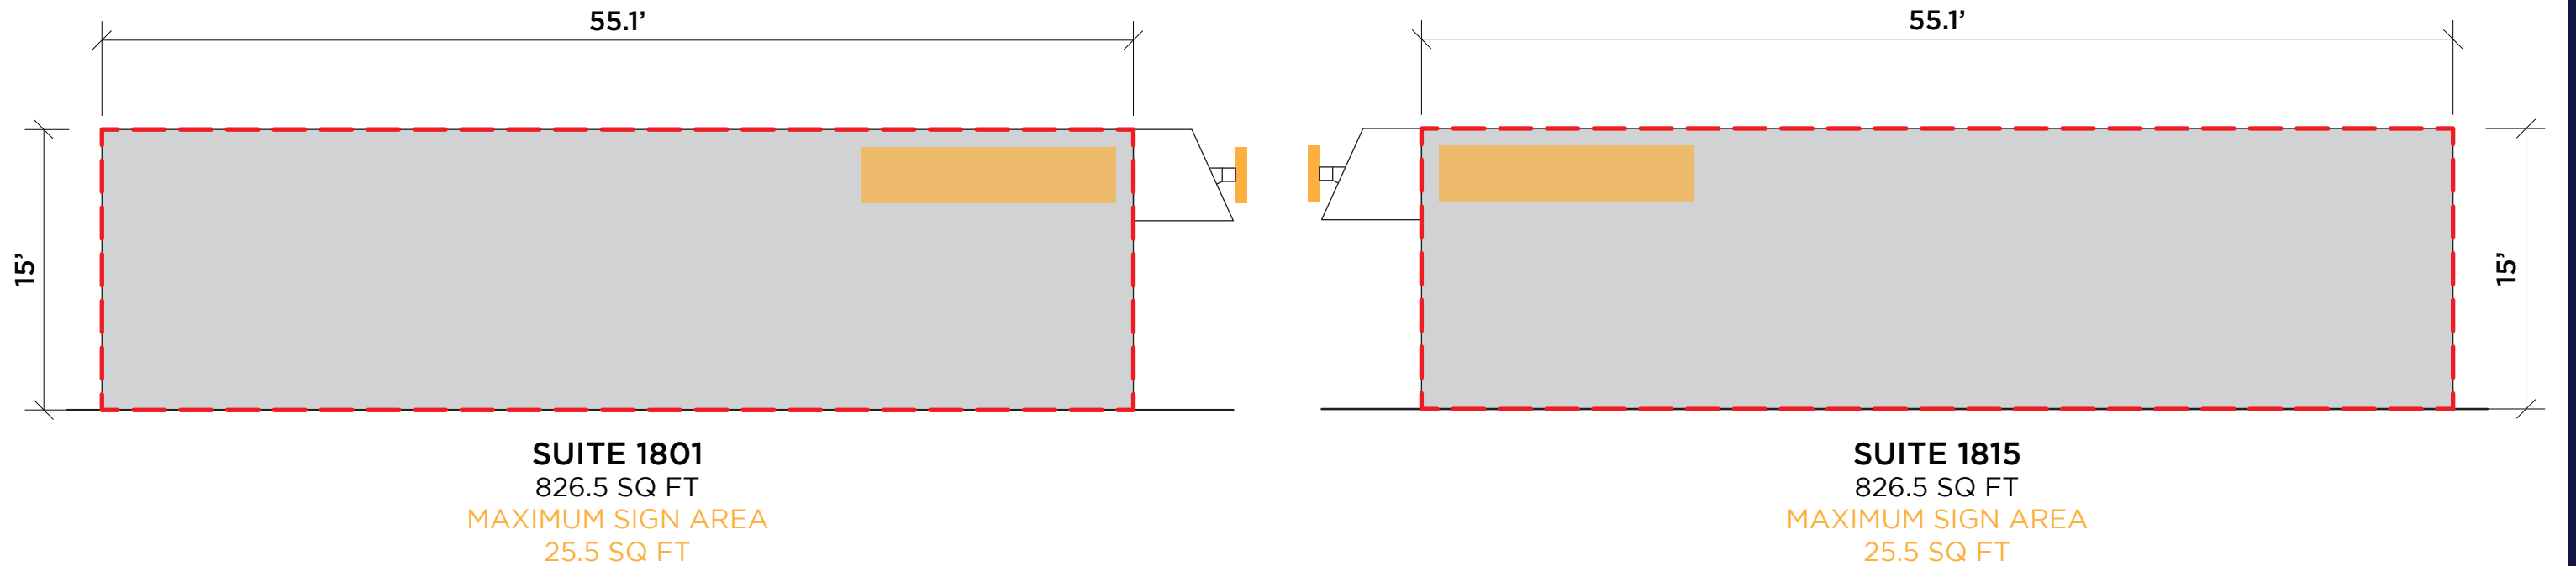

CONTRACTOR:
RANDY RISLEY
 randyr@allvenuegraphics.com
 954.399.7446
 allvenuegraphics.com


CUSTOMER:
1801 N. Dixie Hwy Master Sign Plan
 1801 - 1815 N. Dixie Hwy
 Pompano Beach, FL

DESCRIPTION:
 Master Sign Plan for plaza - includes channel letters signs mounted on raceways, and a monument sign near the right of way.

NOTES:
 INSPECTED AND LABELED IN ACCORDANCE WITH UL STANDARD FOR ELECTRIC SIGNS INSTALLED USING UL LISTED PARTS AND METHODS OF INSTALLATION.




WAYRAM PLAZA/MASTER SIGN PLAN
SIGN POSITIONING

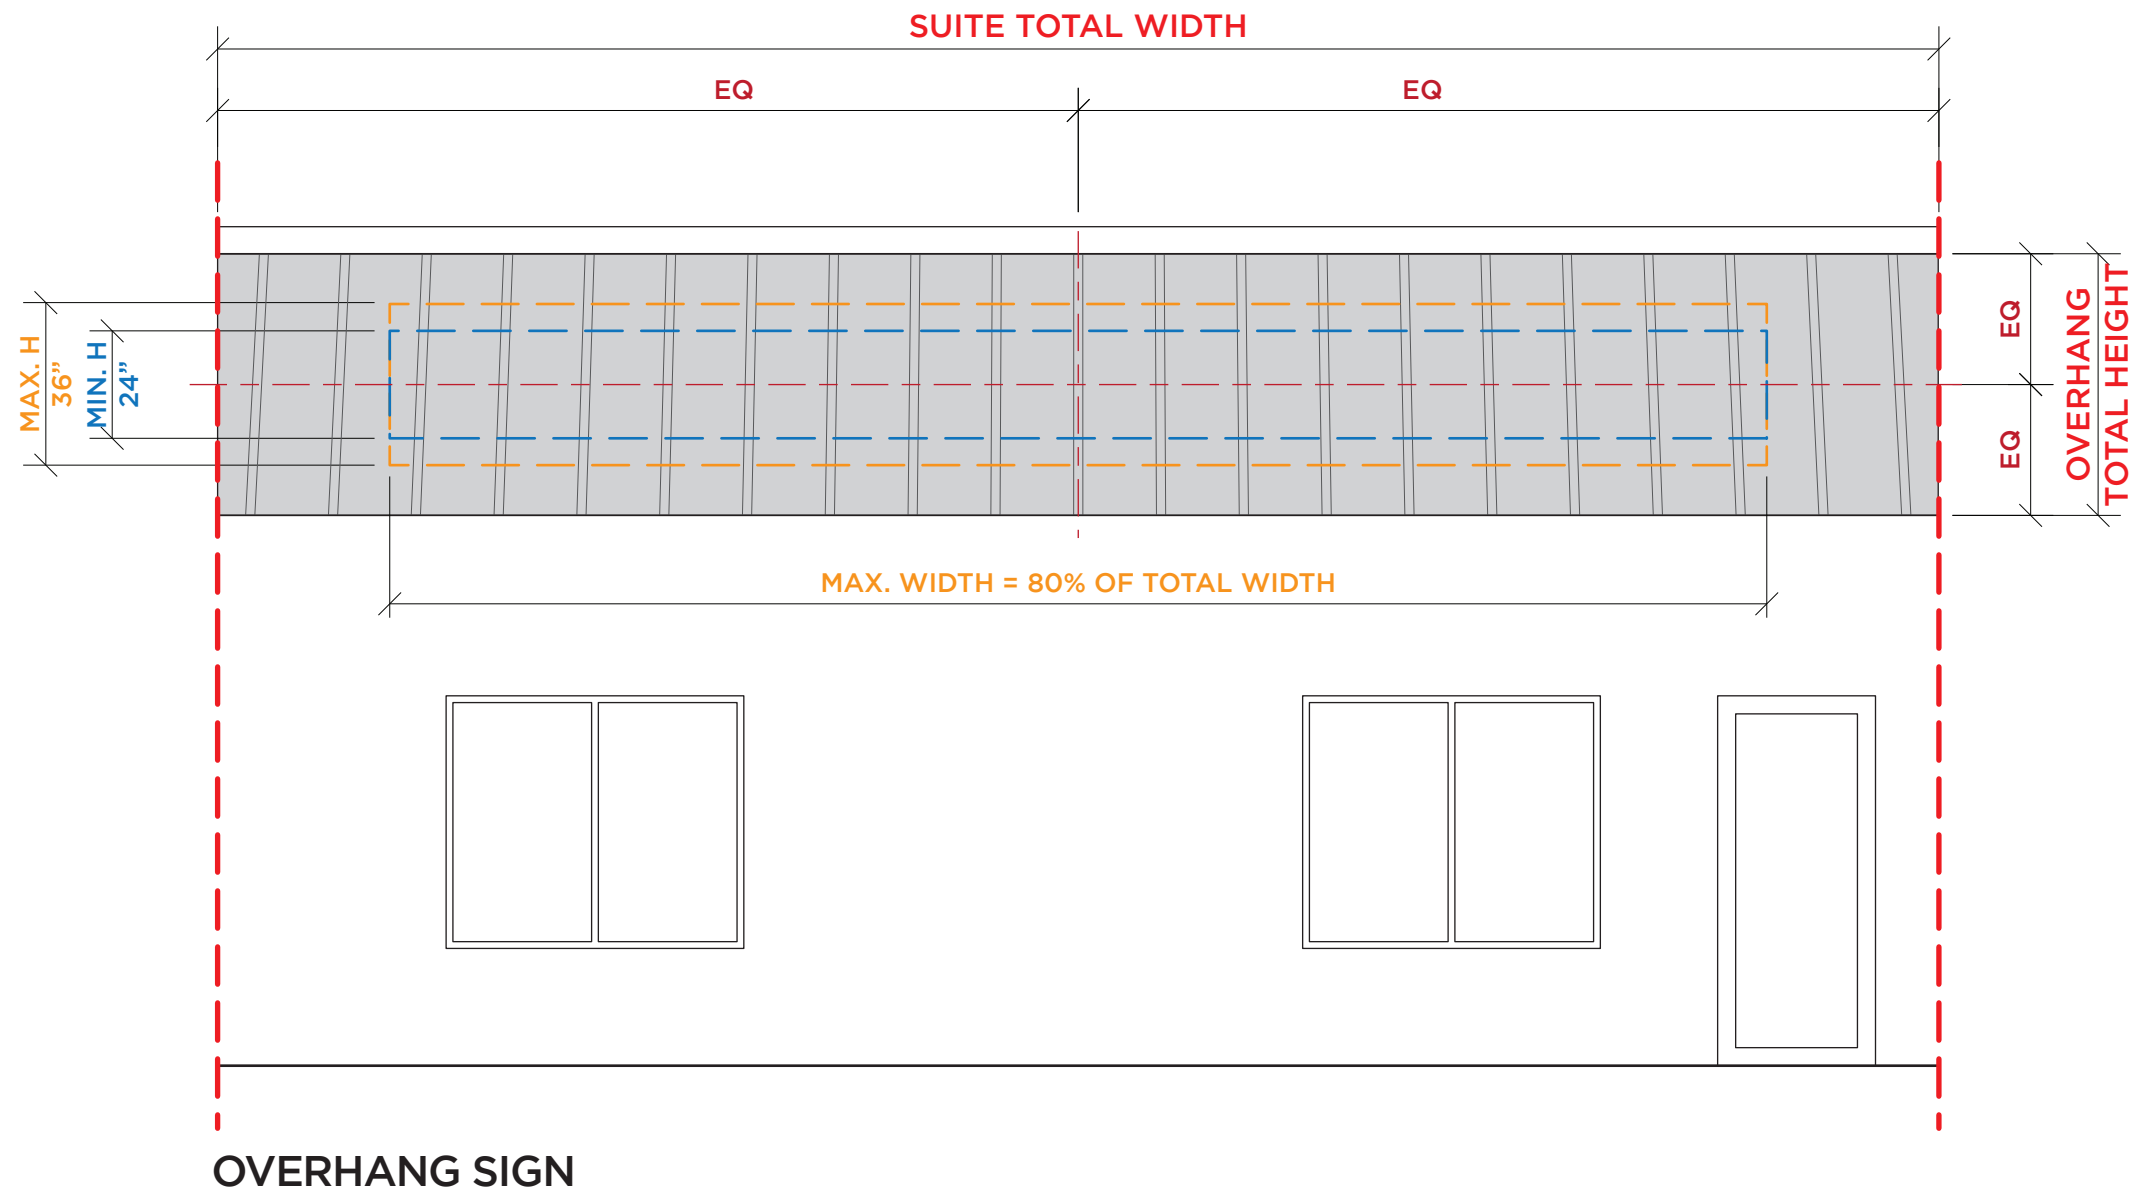


CONTRACTOR:
RANDY RISLEY
 randyr@allvenuegraphics.com
 954.399.7446
 allvenuegraphics.com

CUSTOMER:
1801 N. Dixie Hwy Master Sign Plan
 1801 - 1815 N. Dixie Hwy
 Pompano Beach, FL


DESCRIPTION:
 Master Sign Plan for plaza - includes channel letters signs mounted on raceways, and a monument sign near the right of way.

NOTES:
 INSPECTED AND LABELED IN ACCORDANCE WITH UL STANDARD FOR ELECTRIC SIGNS INSTALLED USING UL LISTED PARTS AND METHODS OF INSTALLATION.

WAYRAM PLAZA/MASTER SIGN PLAN
SIGN POSITIONING

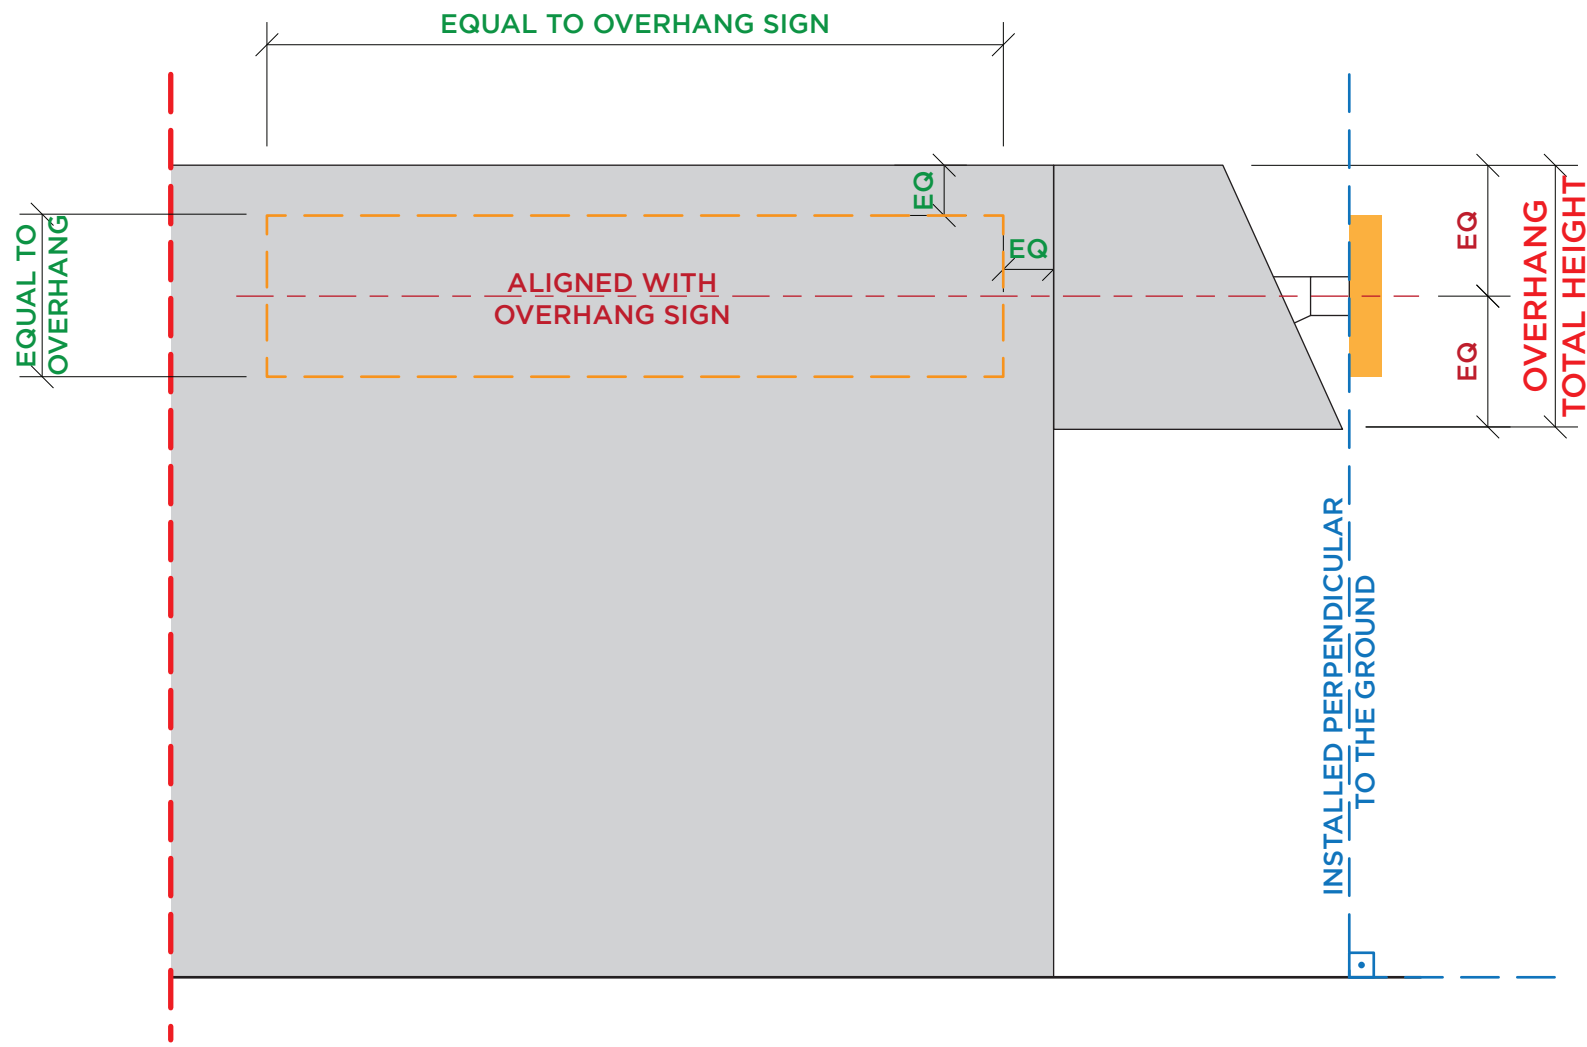

WALL + OVERHANG SIGN

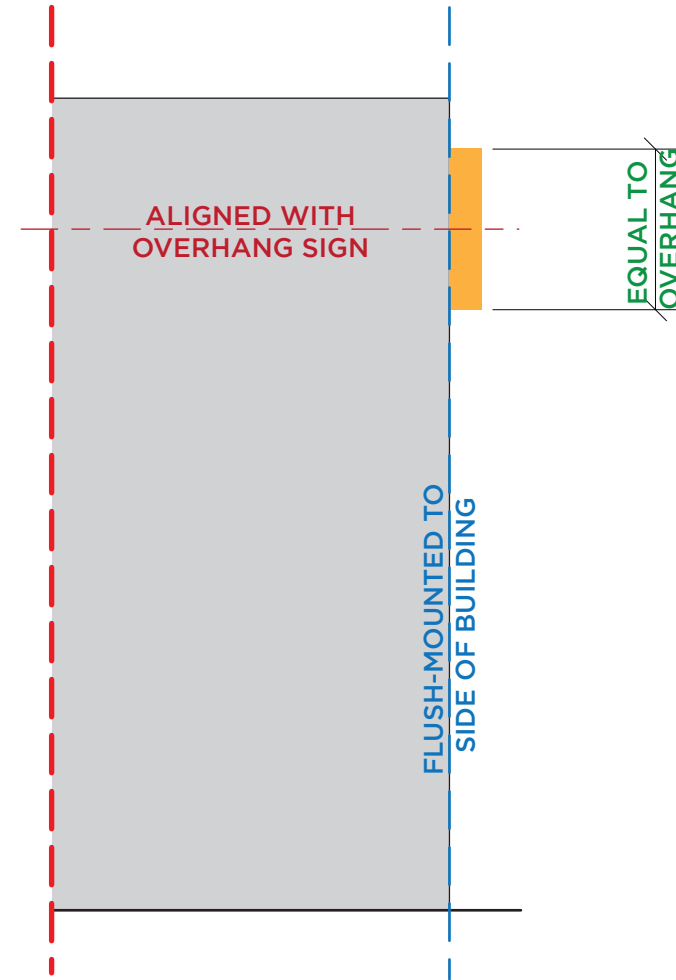


WALL SIGN

CONTRACTOR:
RANDY RISLEY
randyr@allvenuegraphics.com
954.399.7446
allvenuegraphics.com

CUSTOMER:
1801 N. Dixie Hwy Master Sign Plan
1801 - 1815 N. Dixie Hwy
Pompano Beach, FL

DESCRIPTION:
Master Sign Plan for plaza - includes channel letters signs mounted on raceways, and a monument sign near the right of way.

NOTES:
 INSPECTED AND LABELED IN ACCORDANCE WITH UL STANDARD FOR ELECTRIC SIGNS INSTALLED USING UL LISTED PARTS AND METHODS OF INSTALLATION.



WAYRAM PLAZA/MASTER SIGN PLAN
OVERHANG SIGN DETAILS



VETICALLY
CENTERED ON THE
OVERHANG AND
PERPENDICULAR TO
THE GROUND



INSTALLED ON
RACEWAY WITH
STEEL SUPPORT
BRACKETS, PAINTED
TO OVERHANG
COLOR




BLACK TRIM CAP

BLACK RETURN

RED FACE


INSTALLATION METHOD

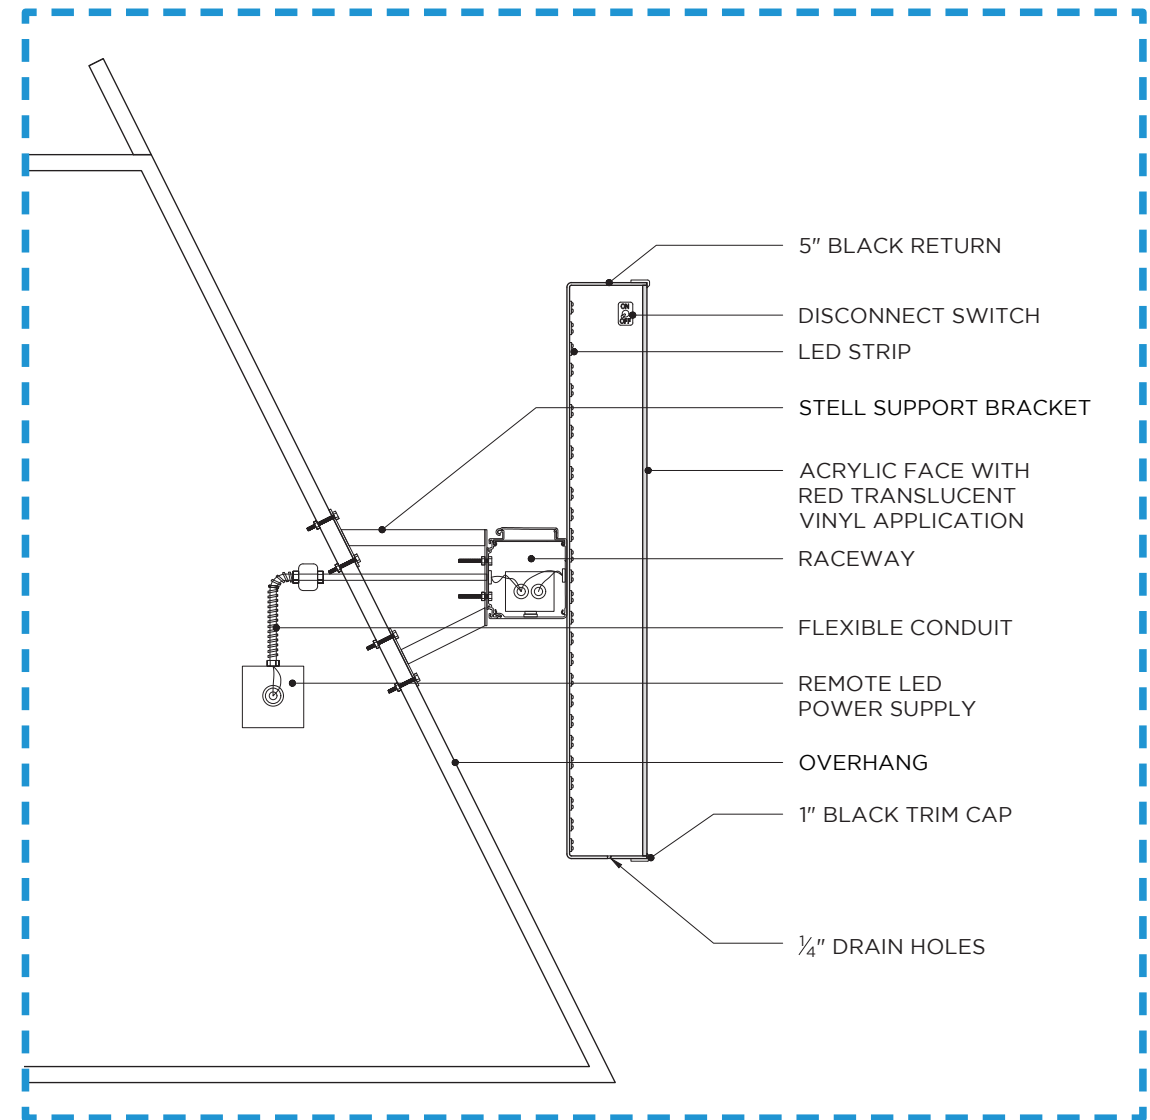

CONTRACTOR:
RANDY RISLEY
randyr@allvenuegraphics.com
954.399.7446
allvenuegraphics.com


CUSTOMER:
**1801 N. Dixie Hwy Master
Sign Plan**
1801 - 1815 N. Dixie Hwy
Pompano Beach, FL

DESCRIPTION:
Master Sign Plan for plaza - includes
channel letters signs mounted on
raceways, and a monument sign near the
right of way.


NOTES:
 INSPECTED AND LABELED IN
ACCORDANCE WITH UL STANDARD
FOR ELECTRIC SIGNS INSTALLED
USING UL LISTED PARTS AND
METHODS OF INSTALATION.



WAYRAM PLAZA/MASTER SIGN PLAN
WALL SIGN DETAILS

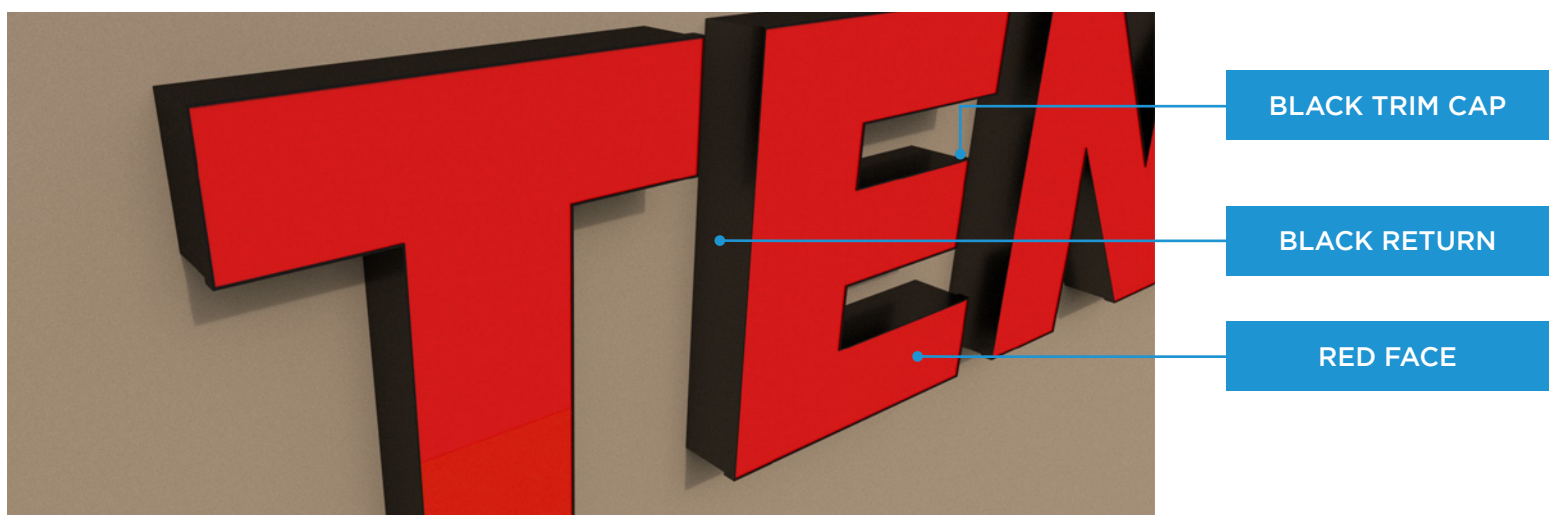


INSTALLATION METHOD

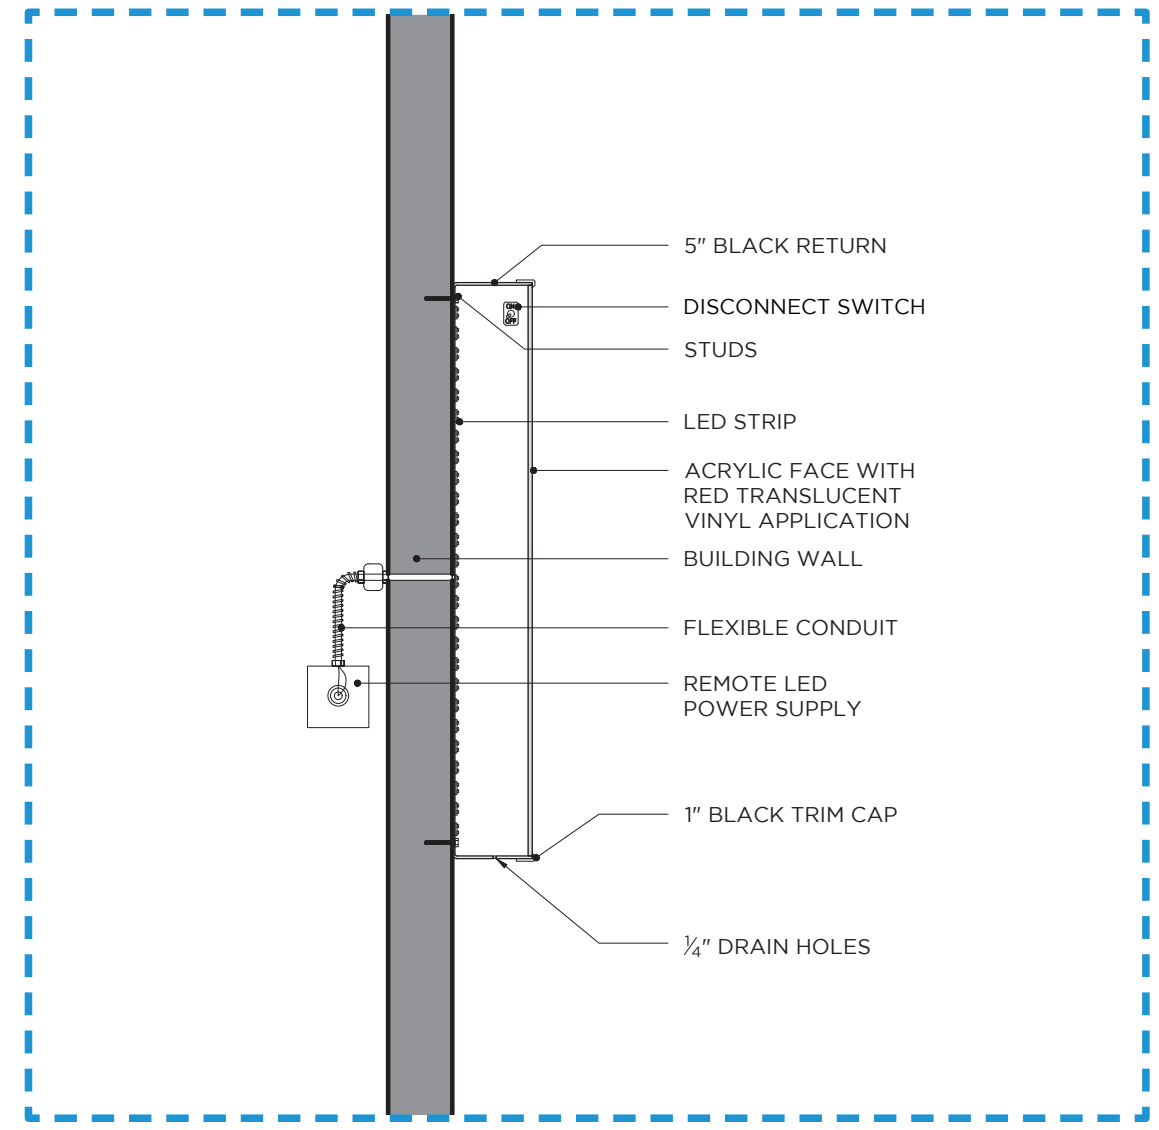

CONTRACTOR:
RANDY RISLEY
randyr@allvenuegraphics.com
954.399.7446
allvenuegraphics.com


CUSTOMER:
1801 N. Dixie Hwy Master Sign Plan
1801 - 1815 N. Dixie Hwy
Pompano Beach, FL

DESCRIPTION:
Master Sign Plan for plaza - includes channel letters signs mounted on raceways, and a monument sign near the right of way.

NOTES:
 INSPECTED AND LABELED IN ACCORDANCE WITH UL STANDARD FOR ELECTRIC SIGNS INSTALLED USING UL LISTED PARTS AND METHODS OF INSTALATION.




**WAYRAM PLAZA/MASTER SIGN PLAN
MONUMENT**

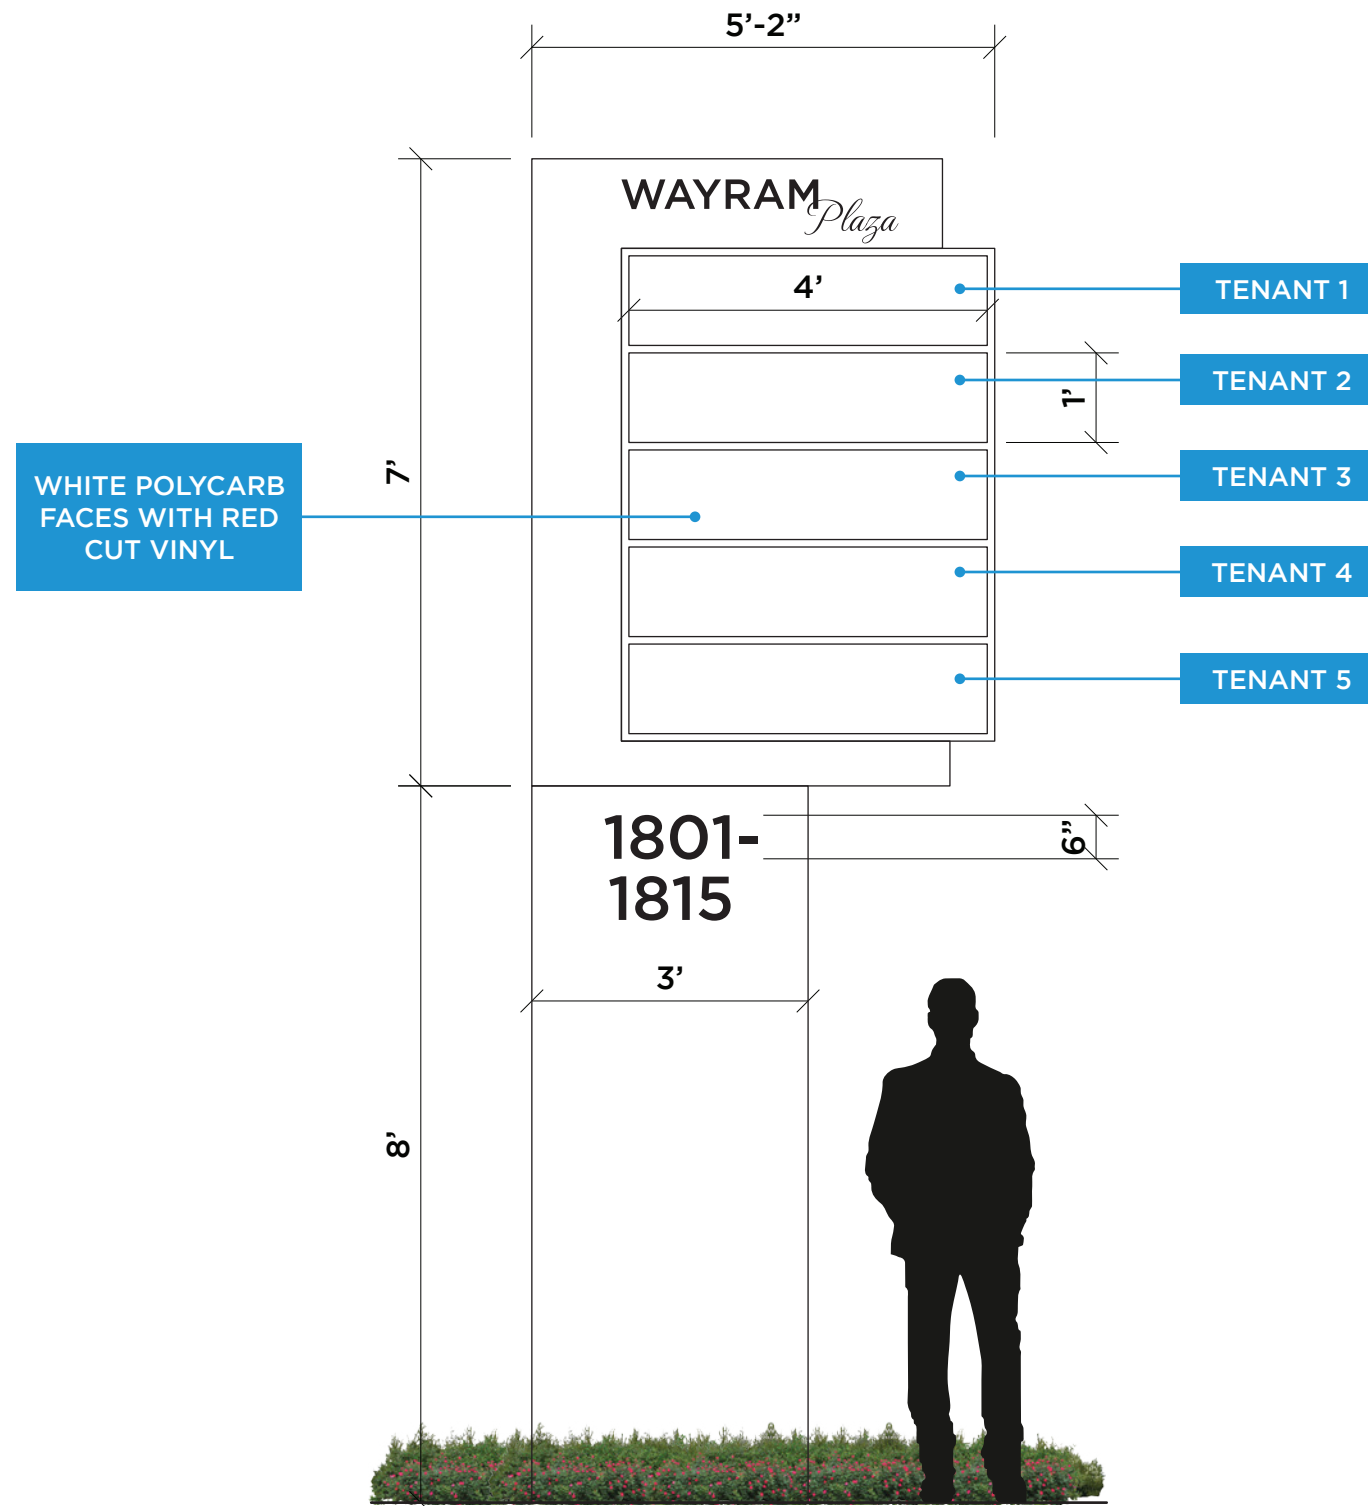

CONTRACTOR:
RANDY RISLEY
 randyr@allvenuegraphics.com
 954.399.7446
 allvenuegraphics.com

CUSTOMER:
1801 N. Dixie Hwy Master Sign Plan
 1801 - 1815 N. Dixie Hwy
 Pompano Beach, FL

DESCRIPTION:
 Master Sign Plan for plaza - includes channel letters signs mounted on raceways, and a monument sign near the right of way.

NOTES:
 INSPECTED AND LABELED IN ACCORDANCE WITH UL STANDARD FOR ELECTRIC SIGNS INSTALLED USING UL LISTED PARTS AND METHODS OF INSTALATION.

